




2 2nd Level
SCALE: 1/8" = 1'-0"

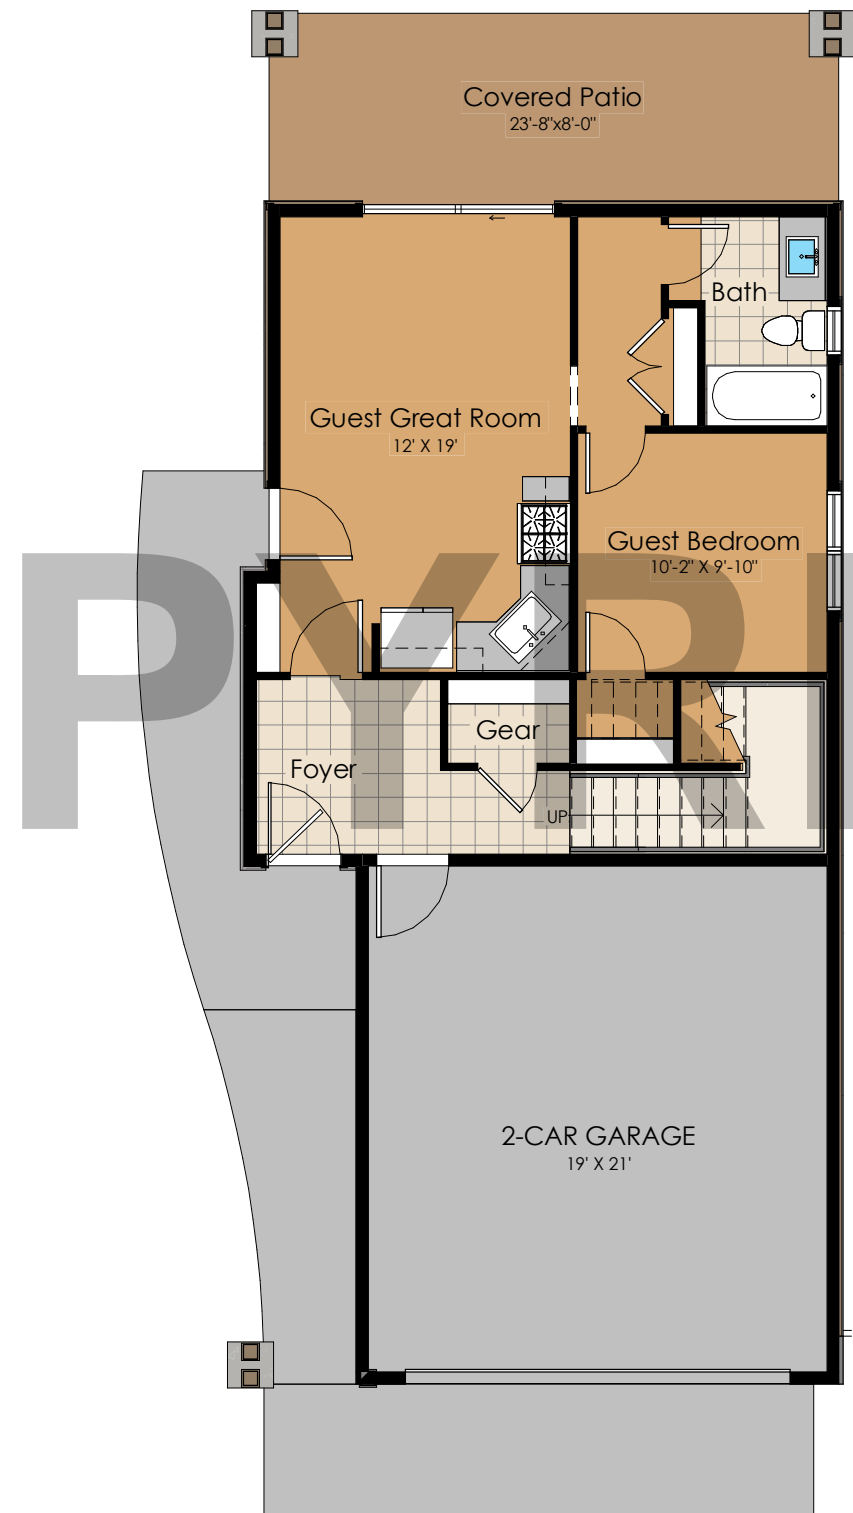


3 1st Level Guest Suite
SCALE: 1/8" = 1'-0"

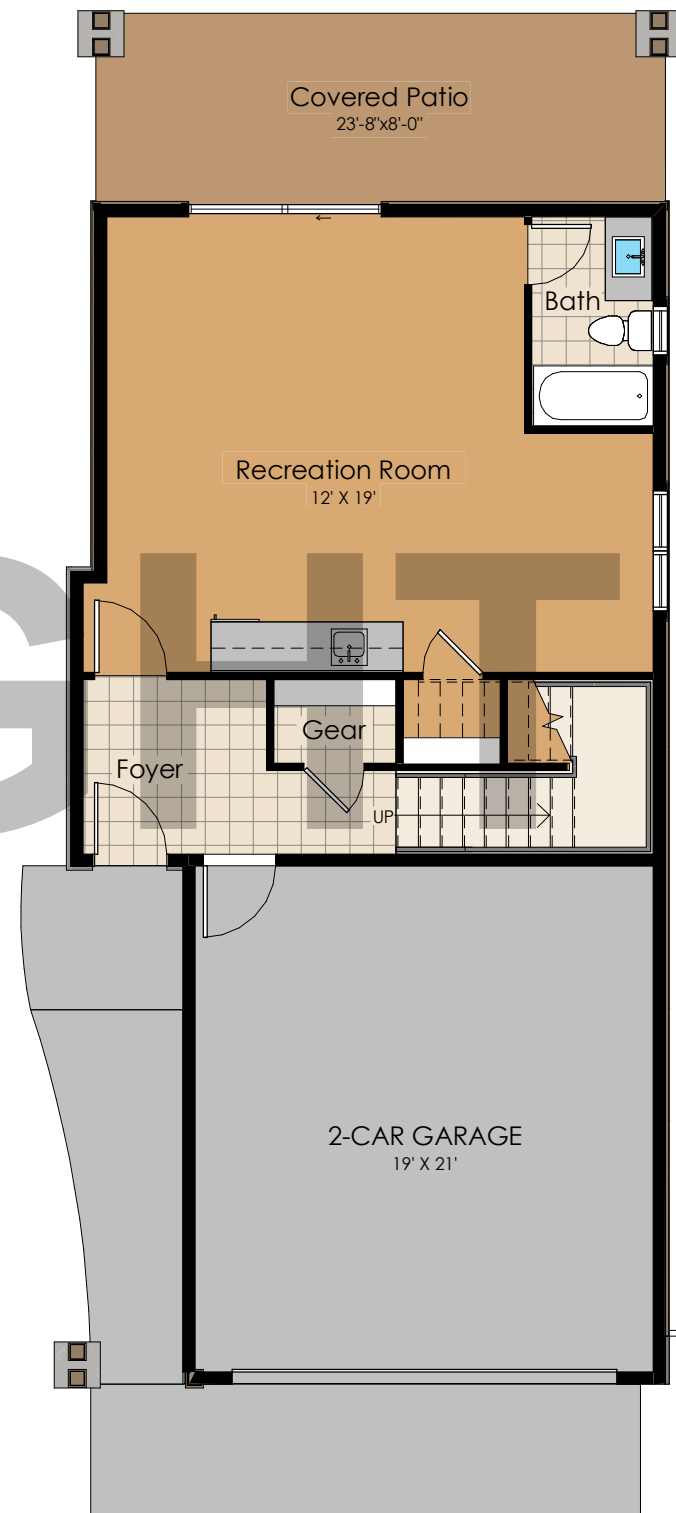


1 1st Level
SCALE: 1/8" = 1'-0"

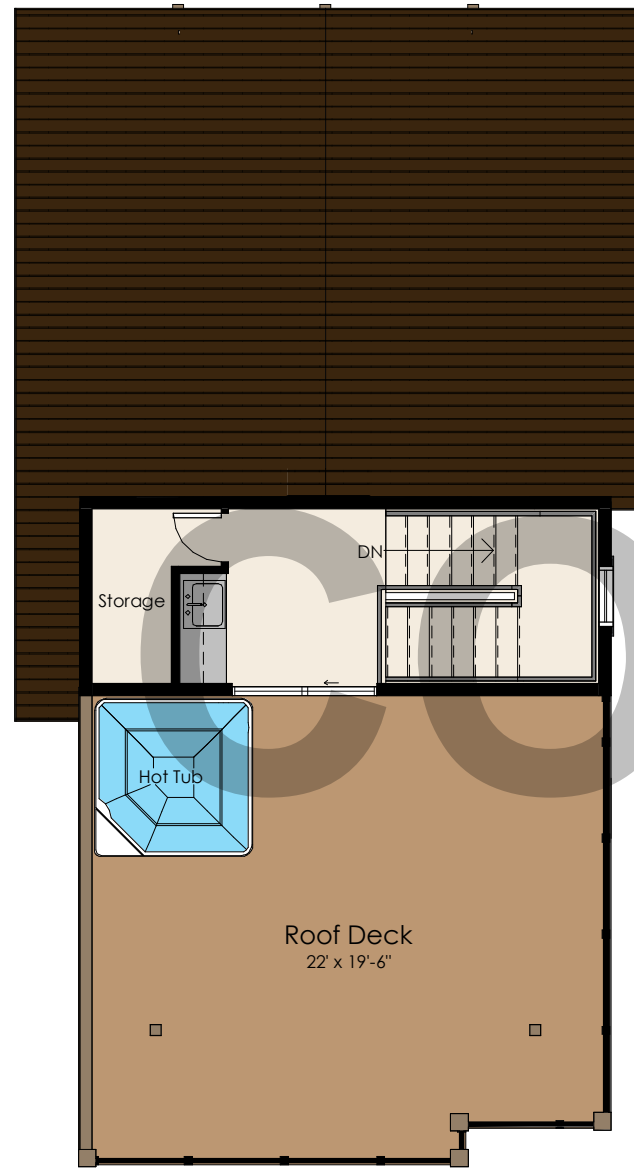

2 Roof Deck
SCALE: 1/8" = 1'-0"

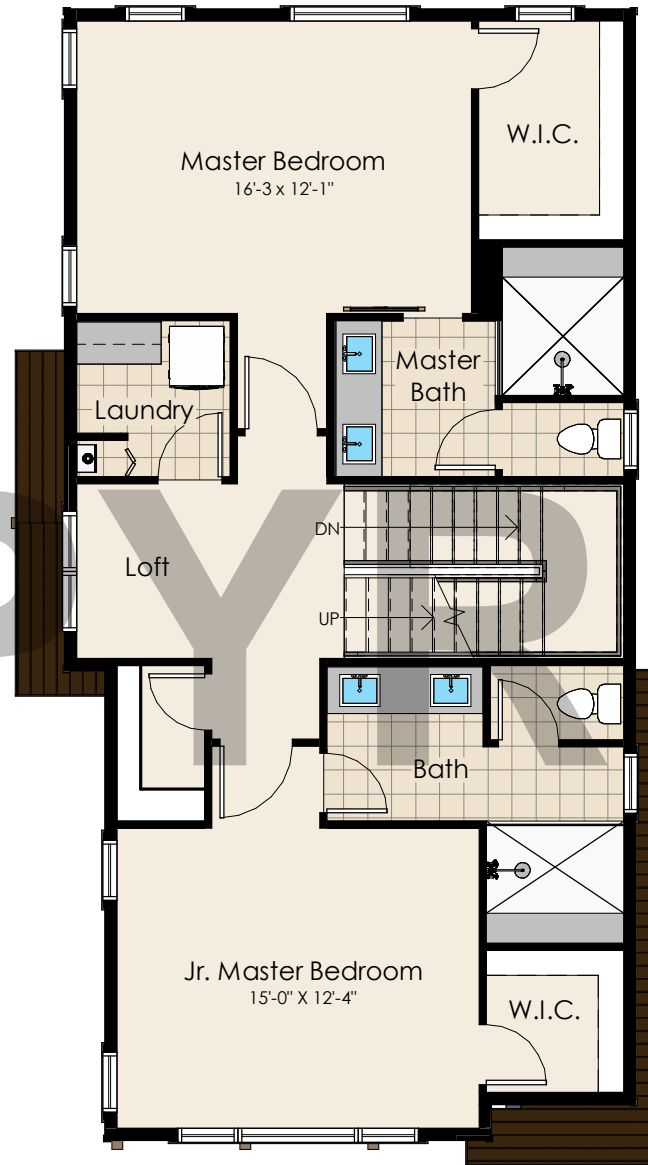

3 3rd Level Jr. Master
SCALE: 1/8" = 1'-0"

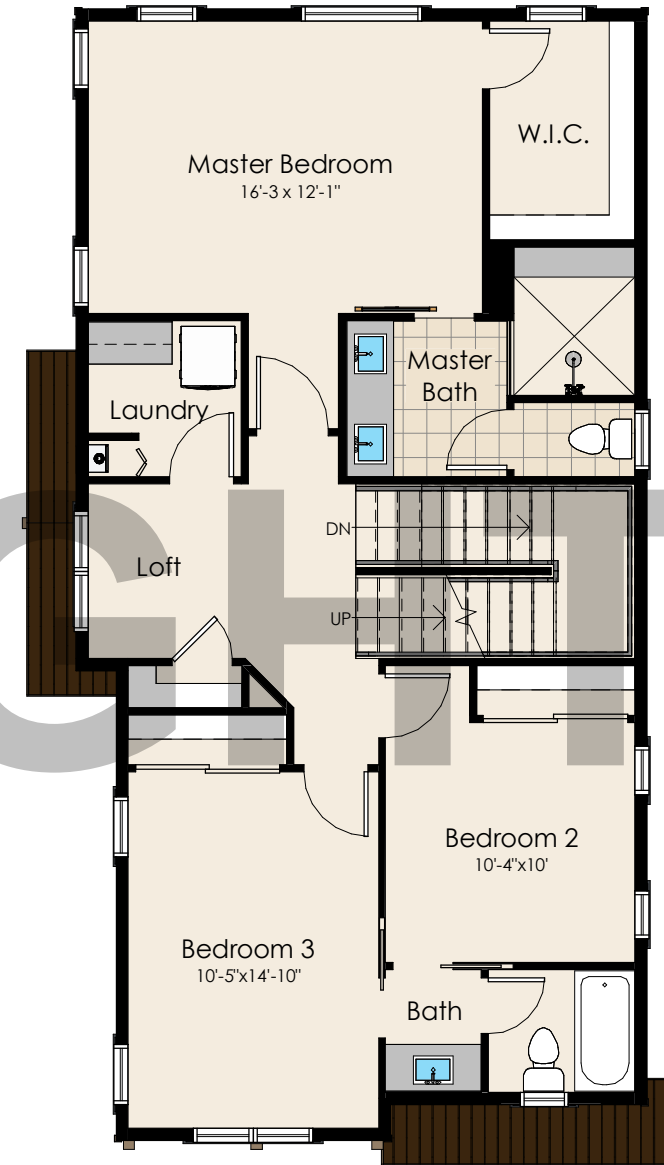

1 3rd Level
SCALE: 1/8" = 1'-0"



2 Rear Elevation
SCALE:



1 Front Elevation
SCALE: